


Concrete base

Concrete base

Ground level

Cable ducts

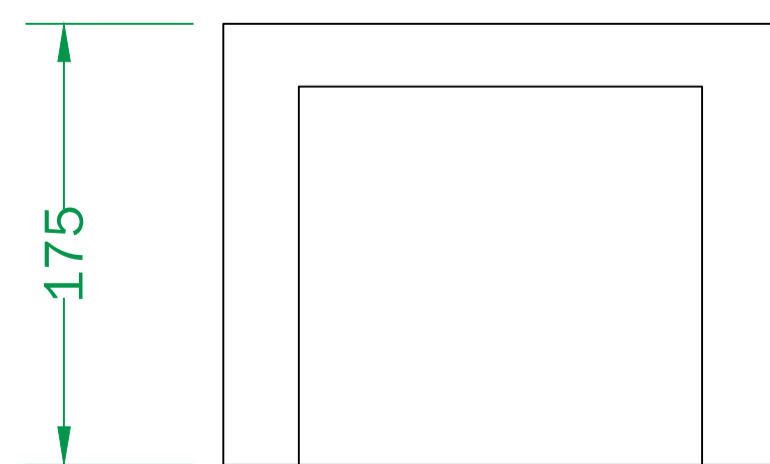

Lif-off door

**PILLAR SPECIFICATION:**

- Type: SMP30 Mini Pillar
- Weight: 16Kg
- Door aperture: W 145mm x H 5700mm
- Backboard: 12mm thick fully treated plywood
- Backboard size: W 145mm x H 580mm
- Construction: 3mm steel
- Corrosion protection: Hot dipped galvanised BS EN ISO 1461
- Doors: Single lift-off door
- Door locks: Tri head
- Root: Fixed (not detachable)
- Door label: Hazard warning to BS 5378

**OPTIONS:**

- Standard powder coat finish Green RAL6005
- Standard powder coat finish Grey RAL7000
- Standard powder coat finish black RAL9005
- Other non-standard finishes available on request

**NOTES**

1. DO NOT SCALE FROM THIS DRAWING.
2. ALL DIMENSIONS ARE IN MILLIMETRES UNLESS STATED OTHERWISE.

**INSTALLATION NOTES**

ONLY RECOGNISED LIGHTING CONTRACTORS SHALL BE USED FOR STREET LIGHTING AND ILLUMINATED SIGNS & BOLLARDS INSTALLATION WORKS. THEY SHALL BE APPROVED BY THE OVERSEEING ENGINEER. THEY MUST ALSO BE MEMBERS OF ASLEC AND HERS. CURRENT MEMBERSHIP NUMBERS FOR THESE BODIES MUST BE PROVIDED TO THE SUPERVISING AUTHORITY PRIOR TO APPROVAL OF THE PROPOSED LIGHTING CONTRACTOR. THE APPROVED LIGHTING CONTRACTOR SHALL NOT SUB-CONTRACT ANY PART OF THE WORKS.

THE DESIGN IS BASED ON INSTALLATION BEING CONDUCTED BY THE FRAMEWORK CONTRACTOR UNDER WORCESTERSHIRE COUNTY COUNCIL (W.C.C.) STREET LIGHTING AND ILLUMINATED ROAD TRAFFIC SIGNS MAINTENANCE CONTRACT AND NEC X12 CLAUSE.

- ALL MATERIALS SHALL BE TO THE RELEVANT BRITISH STANDARD. SITE WORKS SHALL COMPLY IN GENERAL WITH DEPARTMENT OF TRANSPORT SPECIFICATION FOR HIGHWAY WORKS, AND SHALL ALSO CONFORM TO:
- THE ELECTRICITY AT WORK REGULATIONS (1989)
  - THE HEALTH AND SAFETY AT WORK ACT
  - CHAPTER 8 OF THE TRAFFIC SIGNS MANUAL
  - THE CONTROL OF SUBSTANCES HAZARDOUS TO HEALTH REGULATIONS 2002
  - THE CONSTRUCTION (DESIGN AND MANAGEMENT) (CDM) REGULATIONS 2015

ERECTION AND INSTALLATION WORKS SHALL COMPLY WITH THE CURRENT ISSUE AND AMENDMENTS OF BS7671: 18TH EDITION IET WIRING REGULATIONS 2018 REQUIREMENTS FOR ELECTRICAL INSTALLATIONS, THE CURRENT EDITIONS OF THE I.P. CODE OF PRACTICE FOR ELECTRICAL SAFETY IN PUBLIC LIGHTING OPERATIONS AND THE CODE OF PRACTICE FOR THE ERECTION OF STREET LIGHTING PUBLISHED BY THE ASSOCIATION OF STREET LIGHTING ELECTRICAL CONTRACTORS.

ALL MATERIALS AND EQUIPMENT SHALL COMPLY WITH W.C.C. SPECIFICATION. ANY MATERIALS OR EQUIPMENT PROPOSED BY THE CONTRACTOR SHALL BE SUBMITTED TO W.C.C. FOR APPROVAL BEFORE ANY PURCHASE AGREEMENT IS ENTERED INTO.

EXACT LOCATION OF UNITS TO BE AGREED WITH W.C.C. REPRESENTATIVE BEFORE INSTALLATION.

THIS STANDARD DETAIL CONSTITUTES A GENERAL EXAMPLE ARRANGEMENT AND IS FOR INFORMATION/GUIDANCE ONLY. ALL EQUIPMENT SHOULD BE DESIGNED TO SUIT THE INDIVIDUAL REQUIREMENTS OF THE PROJECT IN QUESTION. THIS INCLUDES DESIGN DETAILS SUCH AS, BUT NOT LIMITED TO, FEEDER PILLAR SIZE, CIRCUIT DESIGN, COLUMN DOOR HEIGHT, DUCT ARRANGEMENT ETC

Rev	Rev. Date	Purpose of revision	WH	NO	SS	TB
P01	27/03/2023	FOR COMMENT AND REVIEW				



7th FLOOR, 2 COLMORE SQUARE, 38 COLMORE CIRCUS  
QUEENSWAY, BIRMINGHAM, B4 6BN  
Tel: +44(0)121 237 4000 www.jacobs.com



Client: WCC  
Project: STANDARD DETAILS

Drawing title: MINI FEEDER PILLAR STANDARD DETAIL SHEET 1 OF 3

Drawing status: FOR REVIEW AND COMMENT

Scale: 1:30 @ A1 DO NOT SCALE

Jacobs No. B2367205 A.CS.OE.NA.40 Rev P01

Drawing number: B2367205-SD-DR-HEL-1402.1

Limitation: This drawing has been prepared on behalf of, and for the exclusive use of, the Client, and is subject to, and issued in accordance with, the provisions of the contract between Jacobs and the Client. Jacobs accepts no liability or responsibility whatsoever for, or in respect of, any use of, or reliance upon, this drawing by any third party.